



522 Mt. Pleasant Road
 Suite 200
 Toronto, Ontario
 M4S 2M3
 Tel.: (416) 440-0058
 Fax: (416) 440-1404
 mail@pda-architects.ca
 www.pda-architects.ca



ONTARIO ASSOCIATION
 OF ARCHITECTS
 L'ORDRE DES ARCHITECTES
 DU QUÉBEC

2	OPR/ zoning	FEB 25/11
1	ISSUED FOR REVIEW	AUG 12/10
NO.	REVISIONS:	ISSUED:


NOTE: This drawing is the property of the Architect. It is to be used only for the project and site identified in the title block. It is not to be used for any other project or site without the written consent of the Architect. The Architect assumes no responsibility for the accuracy or completeness of the information provided in this drawing. The Architect is not responsible for the accuracy or completeness of the information provided in this drawing. The Architect is not responsible for the accuracy or completeness of the information provided in this drawing.

CLIENT:
MILLFORD DEVELOPMENTS

PROJECT:
**PROPOSED RESIDENTIAL DEVELOPMENT
 55 EAGLE STREET
 NEWMARKET, ON**

SHEET TITLE:
CONTEXT PLAN

PROJECT NO. 2524	
SCALE: 1:1000	DATE: SEE REV.
DRAWN: RS	SHEET NO.:
CHECKED: JdeV	C1
FILE NO. 2524	

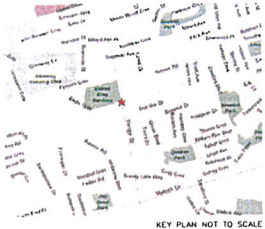


PROJECT INFORMATION:

PROPOSED TOWNHOUSES: 38
 NET LOT AREA: 7,562.40 SM (81,405 SF)
 NET TOWNHOUSE AREA: 2,886.24 SM (31,070 SF)
 PROPOSED DENSITY: 50.25 UNITS/HECTARE

PROPOSED LOT SIZE:
 A: 7M X 24M = 168 SM
 B: 7M X 24M = 168 SM
 C: 9M X 18M (MIN) = 162SM

PROPOSED CONDOMINIUM
 NET LOT AREA: 6,221.65 SM (66,970 SF)
 GROSS FLOOR AREA
 PER LEVEL: 1,041.34 SM (11,210 SF)
 FLOORS: 10
 TOTAL G.F.A.: 10,413.40 SM (112,100SF)

PRELIMINARY

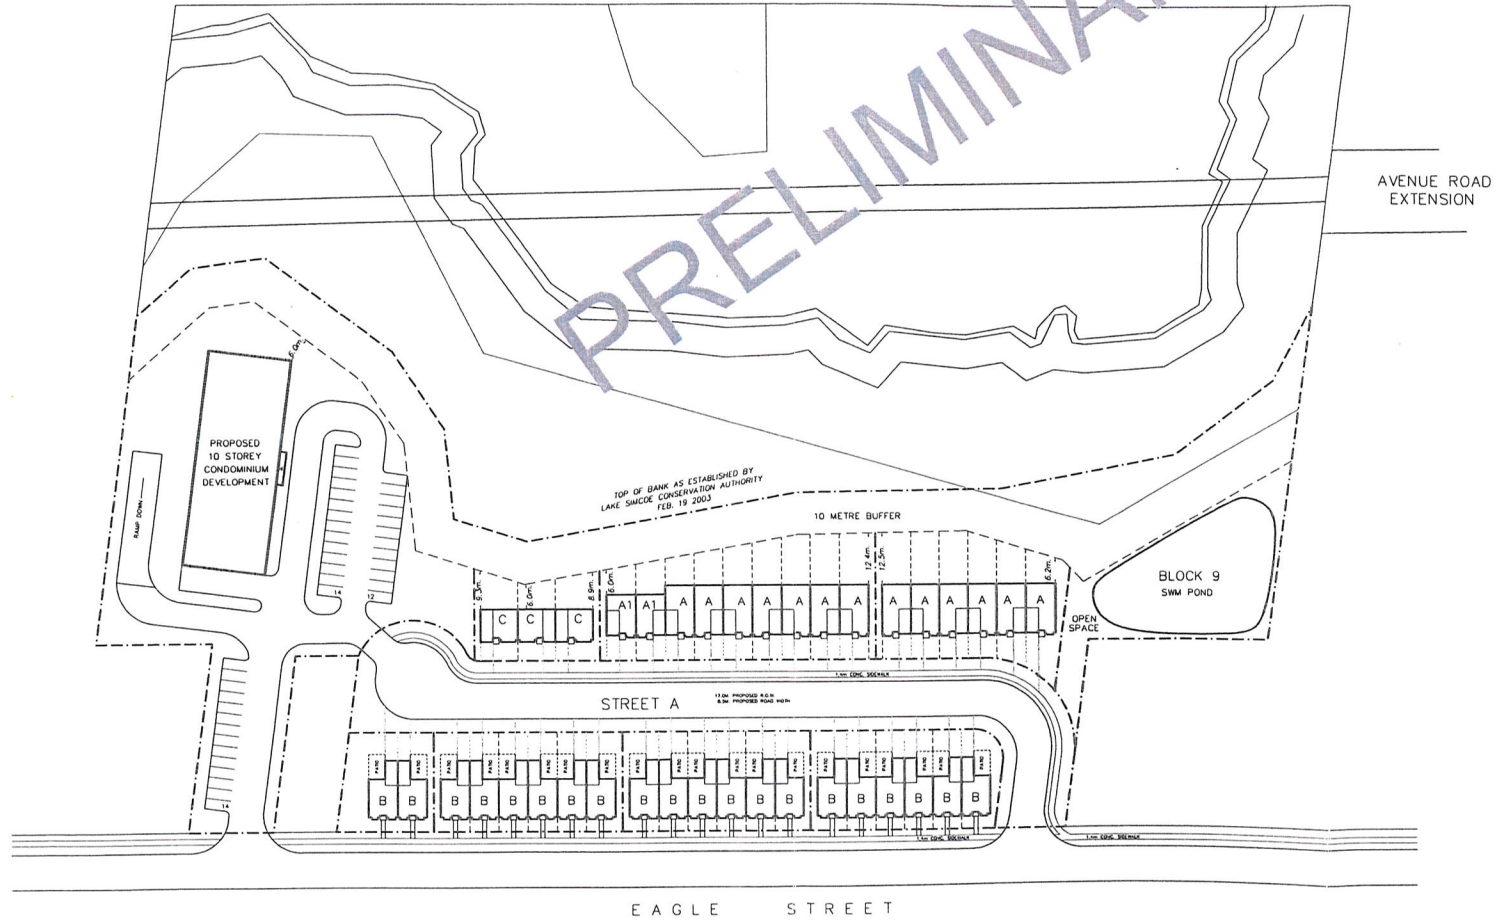

522 Mt. Pleasant Road
 Suite 200
 Toronto, Ontario
 M4S 2M3
 Tel.: (416) 440-0058
 Fax: (416) 440-1404
 mail@pda-architects.ca
 www.pda-architects.ca



NO.	REVISIONS:	ISSUED:

NOTE: This drawing is the property of the Architect and shall remain the property of the Architect. The Contractor shall not be responsible for any errors or omissions in this drawing. The Contractor shall be responsible for the accuracy of the information provided in this drawing.

CLIENT:
MILLFORD DEVELOPMENTS

PROJECT:
PROPOSED CONDOMINIUM DEVELOPMENT NEWMARKET ON

SHEET TITLE:
SITE PLAN

PROJECT NO. 2524	DATE: JULY 5/06
SCALE: 1:500	SHEET NO.:
DRAWN: RS	SP1
CHECKED: JdV	
FILE NO. 2524	



522 Mt. Pleasant Road
 Suite 200
 Toronto, Ontario
 M4S 2M3
 Tel: (416) 440-0068
 Fax: (416) 440-1404
 mail@pda-architects.ca
 www.pda-architects.ca



TYPICAL UNDERGROUND PARKING LEVEL:
 APPROXIMATELY 100 SPACES/LEVEL
 4.030 SM AT 42 SM/SPACE
 2 LEVELS (9.272 SM)

CLIENT:
MILLFORD DEVELOPMENTS

PROJECT:
**PROPOSED RESIDENTIAL DEVELOPMENT
 55 EAGLE STREET
 NEWMARKET, ON**

SHEET TITLE:
UNDERGROUND PARKING PLAN

PROJECT NO 2524	
SCALE: 1:500	DATE: SEE REV.
DRAWN: RS	SHEET NO.:
CHECKED: JdeV	SP2
FILE NO. 2524	



522 Mt. Pleasant Road
Suite 200
Toronto, Ontario
M4S 2M3
Tel: (416) 440-0058
Fax: (416) 440-1404
mail@pda-architects.ca
www.pda-architects.ca





DATE:	ISSUED:
REVISED:	REVISED:

CLIENT:
MILLFORD DEVELOPMENTS

PROJECT:
**PROPOSED RESIDENTIAL DEVELOPMENT
55 EAGLE STREET
NEWMARKET, ON**

SHEET TITLE:
HIGH RISE ELEVATIONS

PROJECT NO. 2524	DATE: SEE REV.
SCALE: 1:200	SHEET NO. SP3
DRAWN: MSM	
CHECKED: JdeV	
FILE NO. 2524	

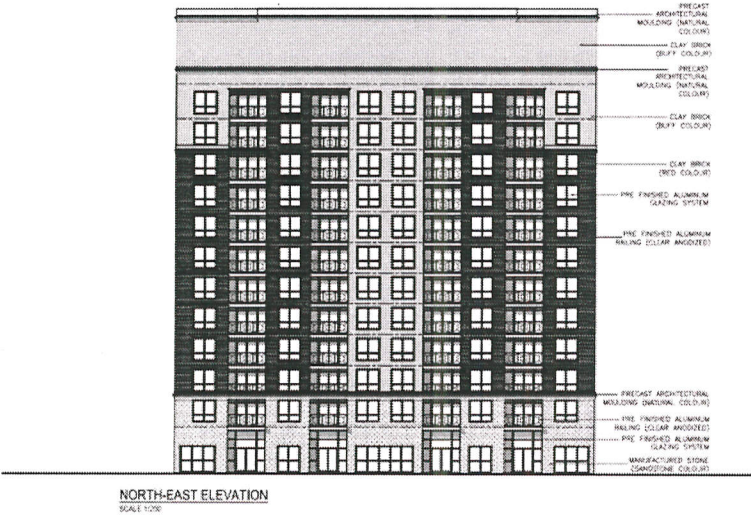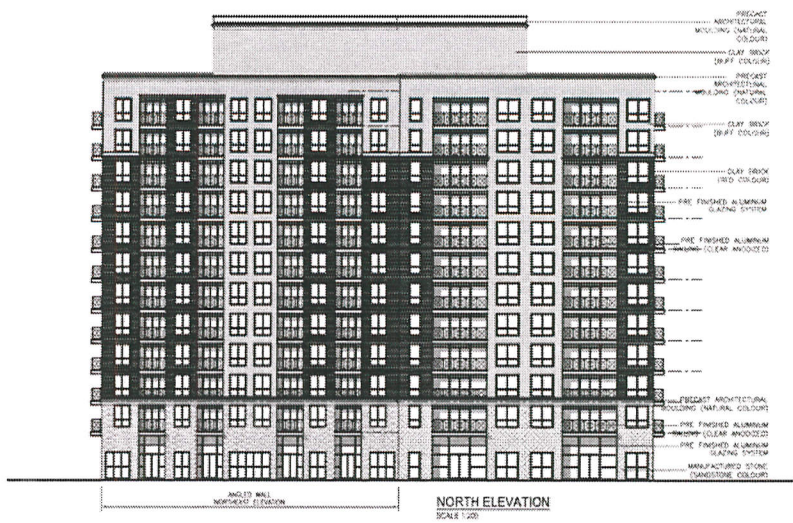



522 Mt. Pleasant Road
Suite 200
Toronto, Ontario
M4S 2M3
Tel: (416) 440-0058
Fax: (416) 440-1404
mail@pda-architects.ca
www.pda-architects.ca




NO.	DATE	REVISIONS	BY	CHKD

CLIENT:
MILLFORD DEVELOPMENTS


PROJECT:
**PROPOSED RESIDENTIAL DEVELOPMENT
55 EAGLE STREET
NEWMARKET, ON**

SHEET TITLE:
HIGH RISE ELEVATIONS


PROJECT NO. 2524	DATE: SEE REV.
SCALE: 1:200	SHEET NO.:
DRAWN: MSM	SP4
CHECKED: JdeV	
FILE NO. 2524	

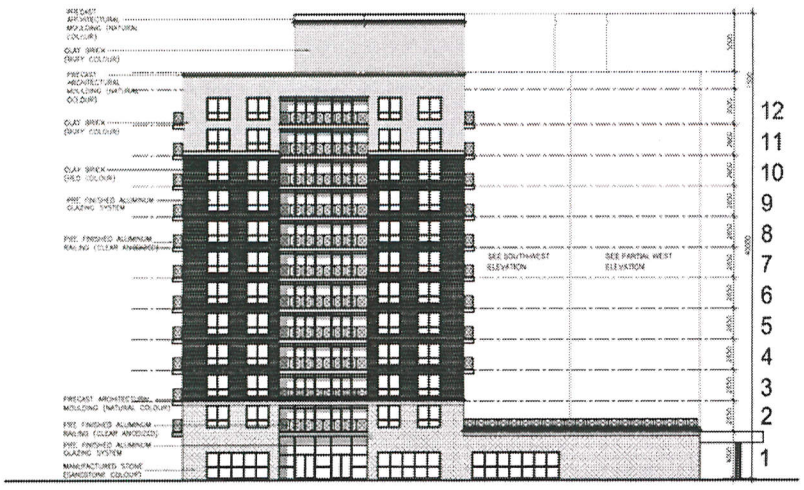


WEST ELEVATION
SCALE 1:200

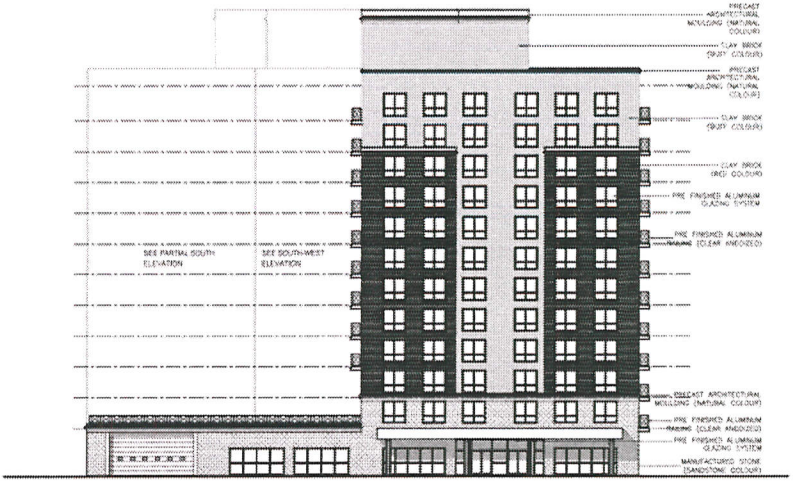


SOUTH ELEVATION
SCALE 1:200

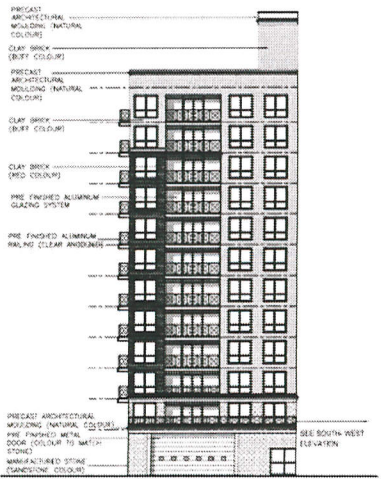

PARTIAL SOUTH ELEVATION
SCALE 1:200

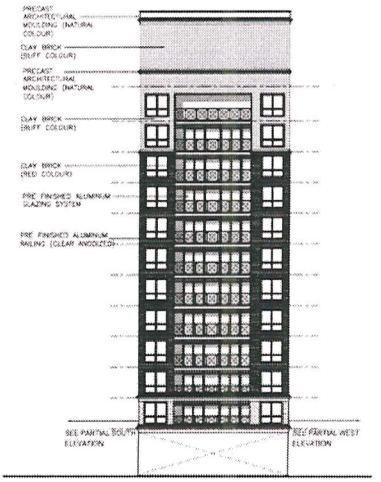

SOUTH-WEST ELEVATION
SCALE 1:200

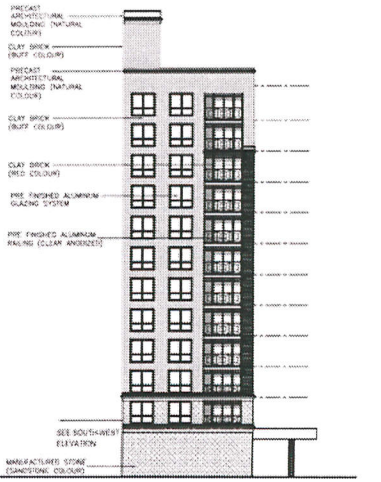

PARTIAL WEST ELEVATION
SCALE 1:200



TYPICAL TOWNHOUSE ELEVATION FROM EAGLE ST.
SCALE 1:100



TYPICAL TOWNHOUSE ELEVATION FROM INTERNAL ROAD (NORTH SIDE)
SCALE 1:100



TYPICAL TOWNHOUSE ELEVATION FROM INTERNAL ROAD SOUTH SIDE
SCALE 1:100



522 Mt. Pleasant Road
Suite 200
Toronto, Ontario
M4S 2M3
Tel.: (416) 440-0058
Fax: (416) 440-1404
mail@pda-architects.ca
www.pda-architects.ca



CLIENT:
MILLFORD DEVELOPMENTS

PROJECT:
**PROPOSED RESIDENTIAL DEVELOPMENT
55 EAGLE STREET
NEWMARKET, ON**

SHEET TITLE:
TOWNHOUSE ELEVATIONS

PROJECT NO. 2524		DATE:
SCALE: 1:100	DRAWN: MSM	SEE REV.
CHECKED: JdeV	FILE NO. 2524	SHEET NO.
		SP5