


Grading Plan Excerpt - Lot 50

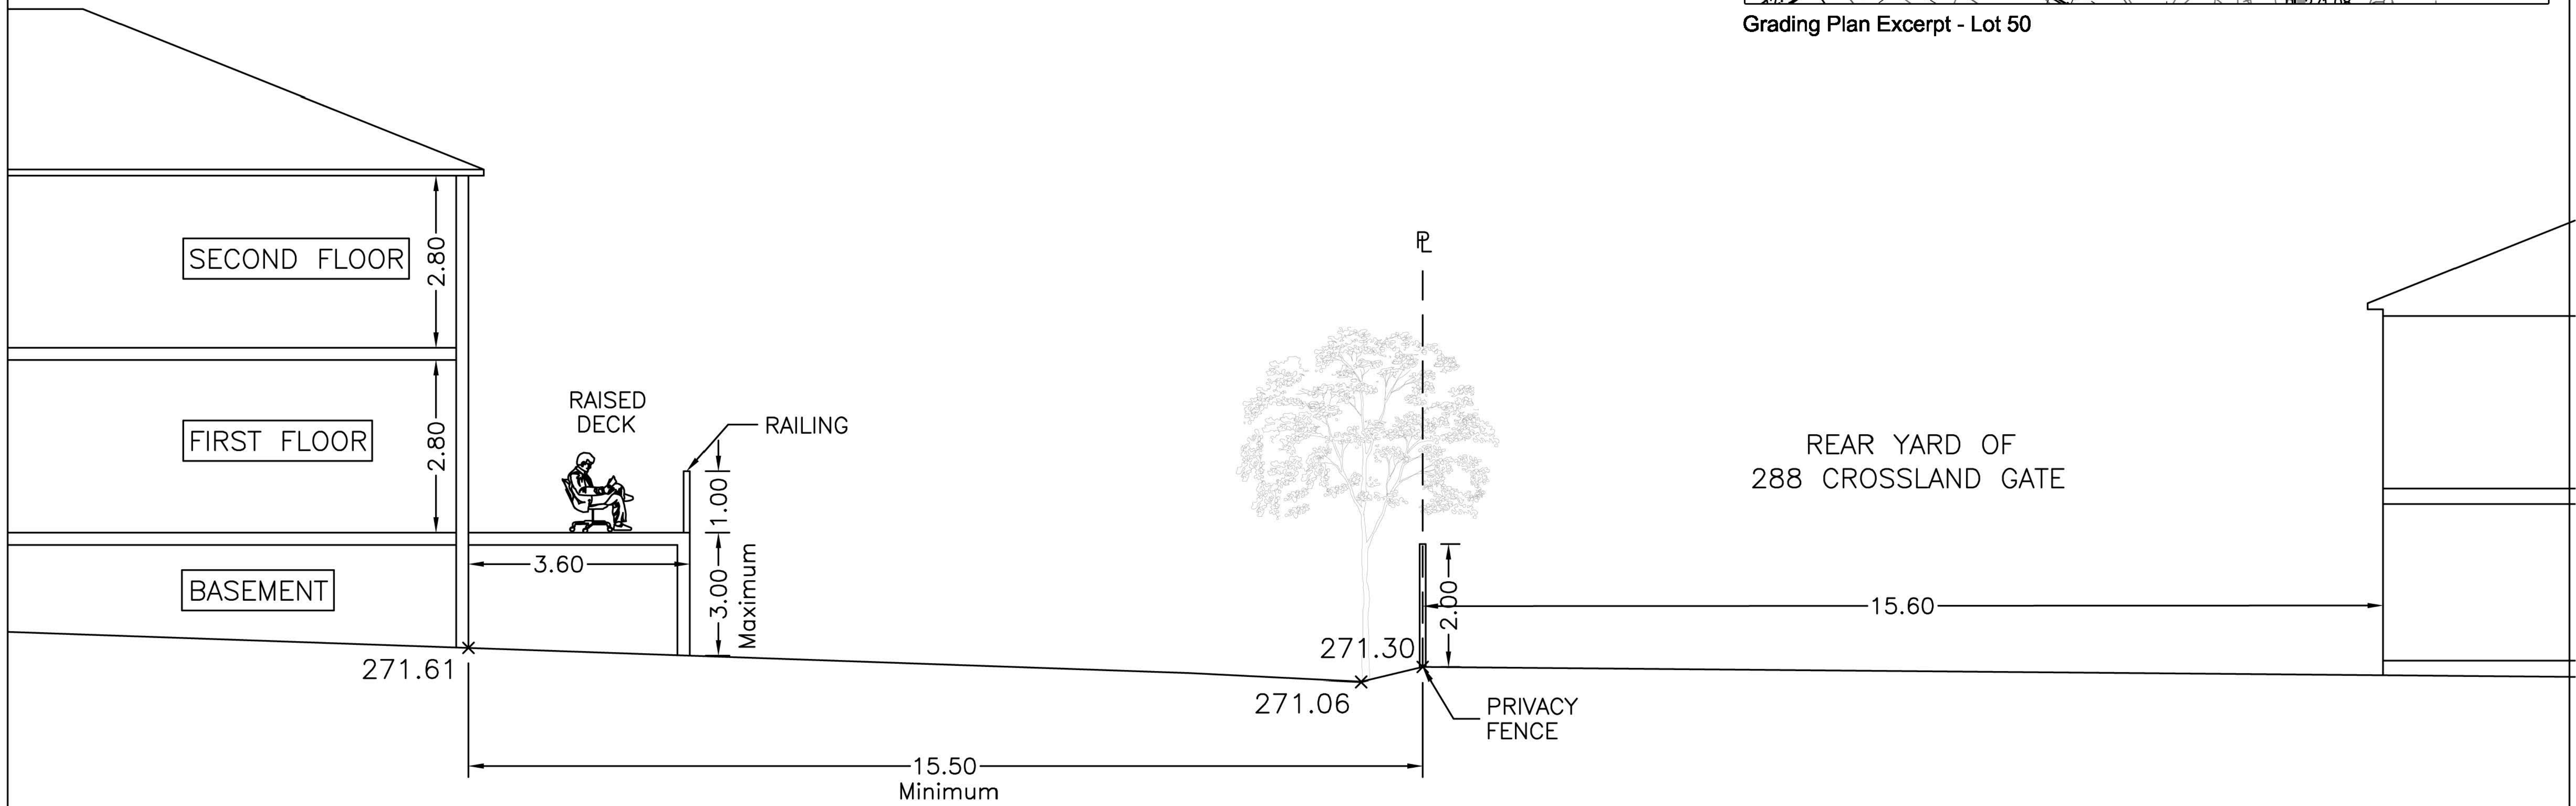

REAR YARD CROSS-SECTION OF LOT 50

CROSS SECTION CONCEPTUALLY SHOWS THE MINIMUM REQUIRED SETBACK SCENARIO. ACTUAL DEVELOPMENT MAY HAVE GREATER SEPERATION AND DIFFERENT BUILDING DESIGNS.